


# SITE PLAN

## Ground Floor

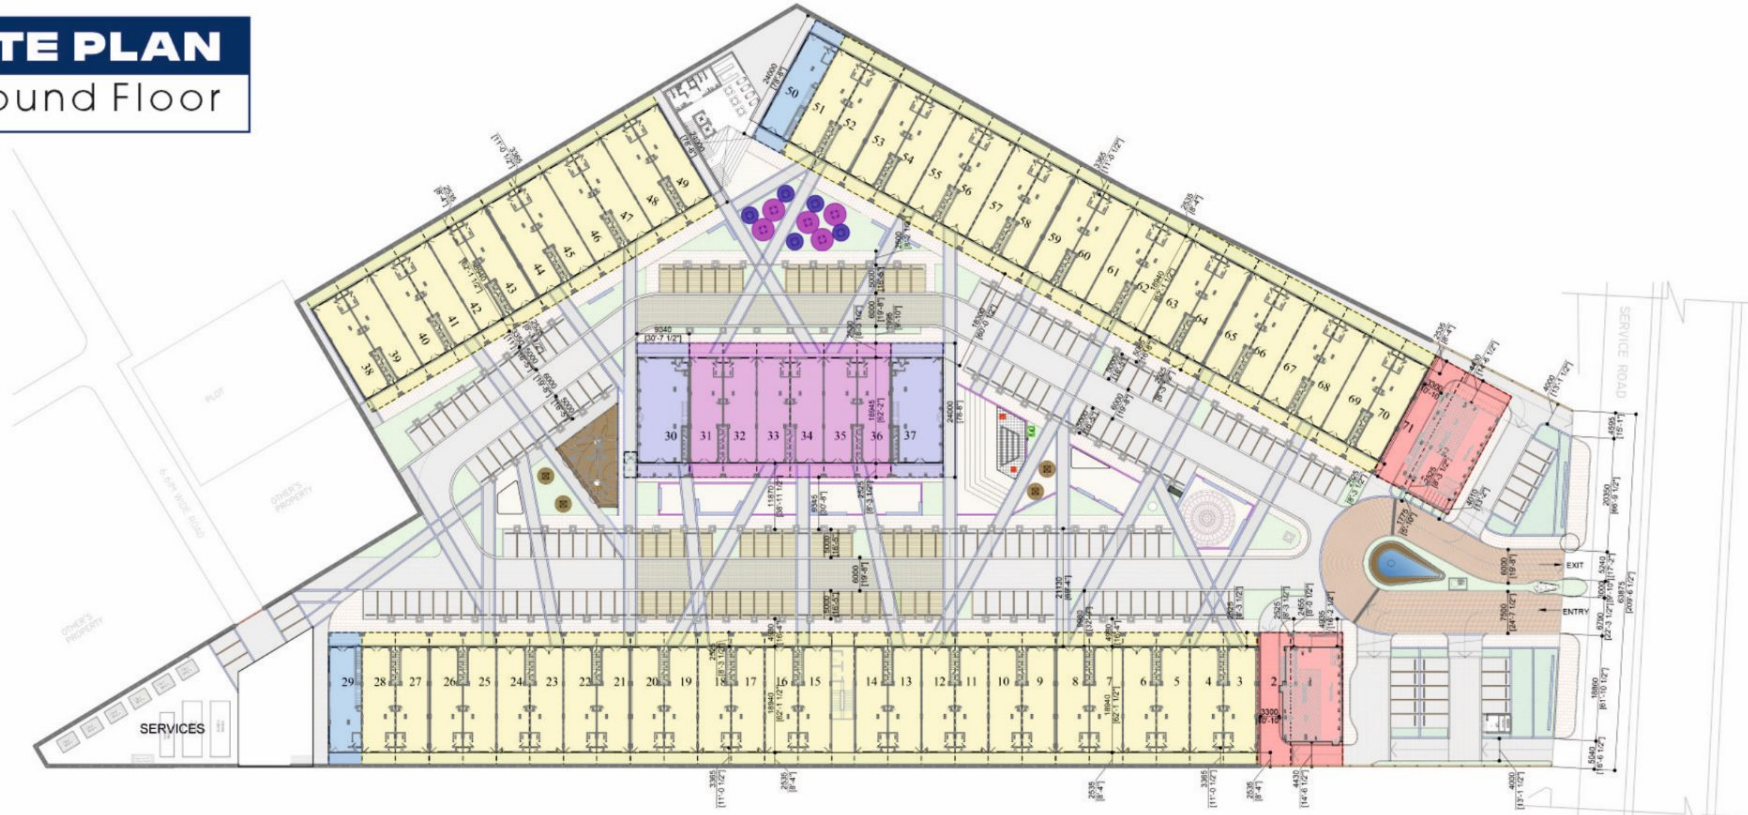

TYPICAL PLOTS [6X24M]

PLOT NO.- 31 TO 36 [6X24M]

PLOT NO.- 1, 2 & 71, 72 WITH DRIVE THROUGH [9.34X24M, 6X24M]


PLOT NO.- 30, 37 CORNER UNIT [9.34X24M]

PLOT NO.- 29, 50 WITH INDIVIDUAL STAIRCASE [6X24M]




# SITE PLAN

## First Floor

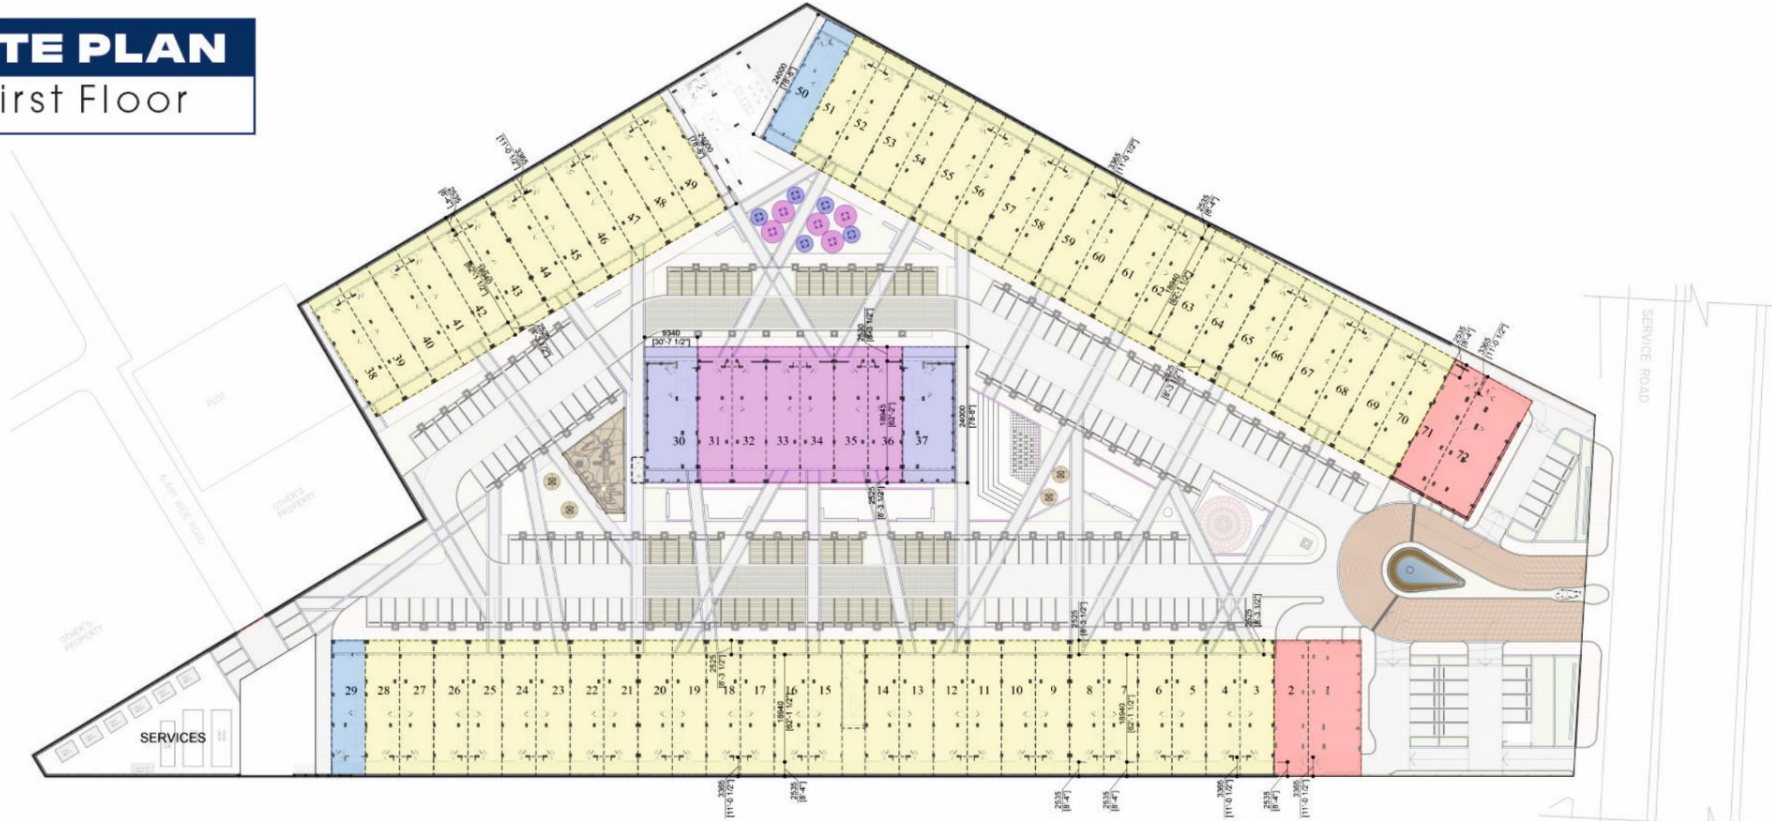

 TYPICAL PLOTS [6X24M]

 PLOT NO.- 31 TO 36 [6X24M]

 PLOT NO.- 1,2 & 71,72 WITH DRIVE THROUGH [9.34X24M,6X24M]


 PLOT NO.- 30,37 CORNER UNIT [9.34X24M]

 PLOT NO.- 29,50 WITH INDIVIDUAL STAIRCASE [6X24M]



# SITE PLAN

## Second Floor

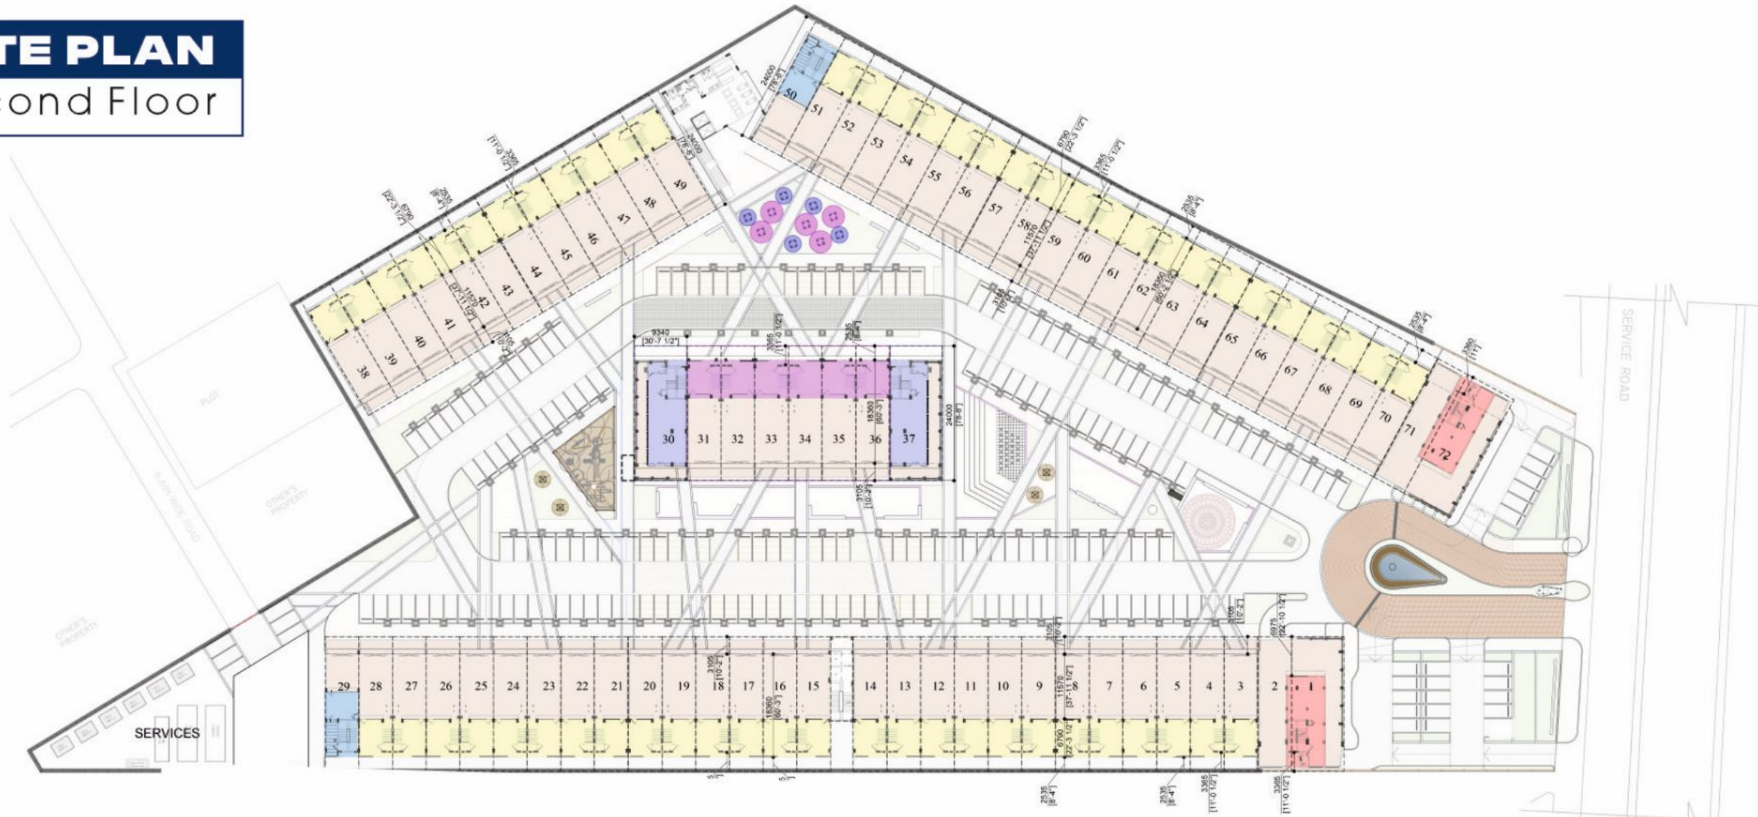

TYPICAL PLOTS [6X24M]

PLOT NO.- 31 TO 36 [6X24M]

PLOT NO.- 1,2 & 71,72 WITH DRIVE THROUGH [9.34X24M,6X24M]

PLOT NO.- 30,37 CORNER UNIT [9.34X24M]

PLOT NO.- 29,50 WITH INDIVIDUAL STAIRCASE [6X24M]

